


DERROTERO		
LINEA	AZIMUT	DIST (m)
1-2	295°58'38"	13.45
2-3	326°56'26"	15.86
3-4	335°25'09"	15.62
4-5	58°12'28"	124.56
5-6	175°59'55"	42.53
6-7	178°31'10"	32.18
7-8	265°50'23"	69.37
8-1	214°19'26"	23.47

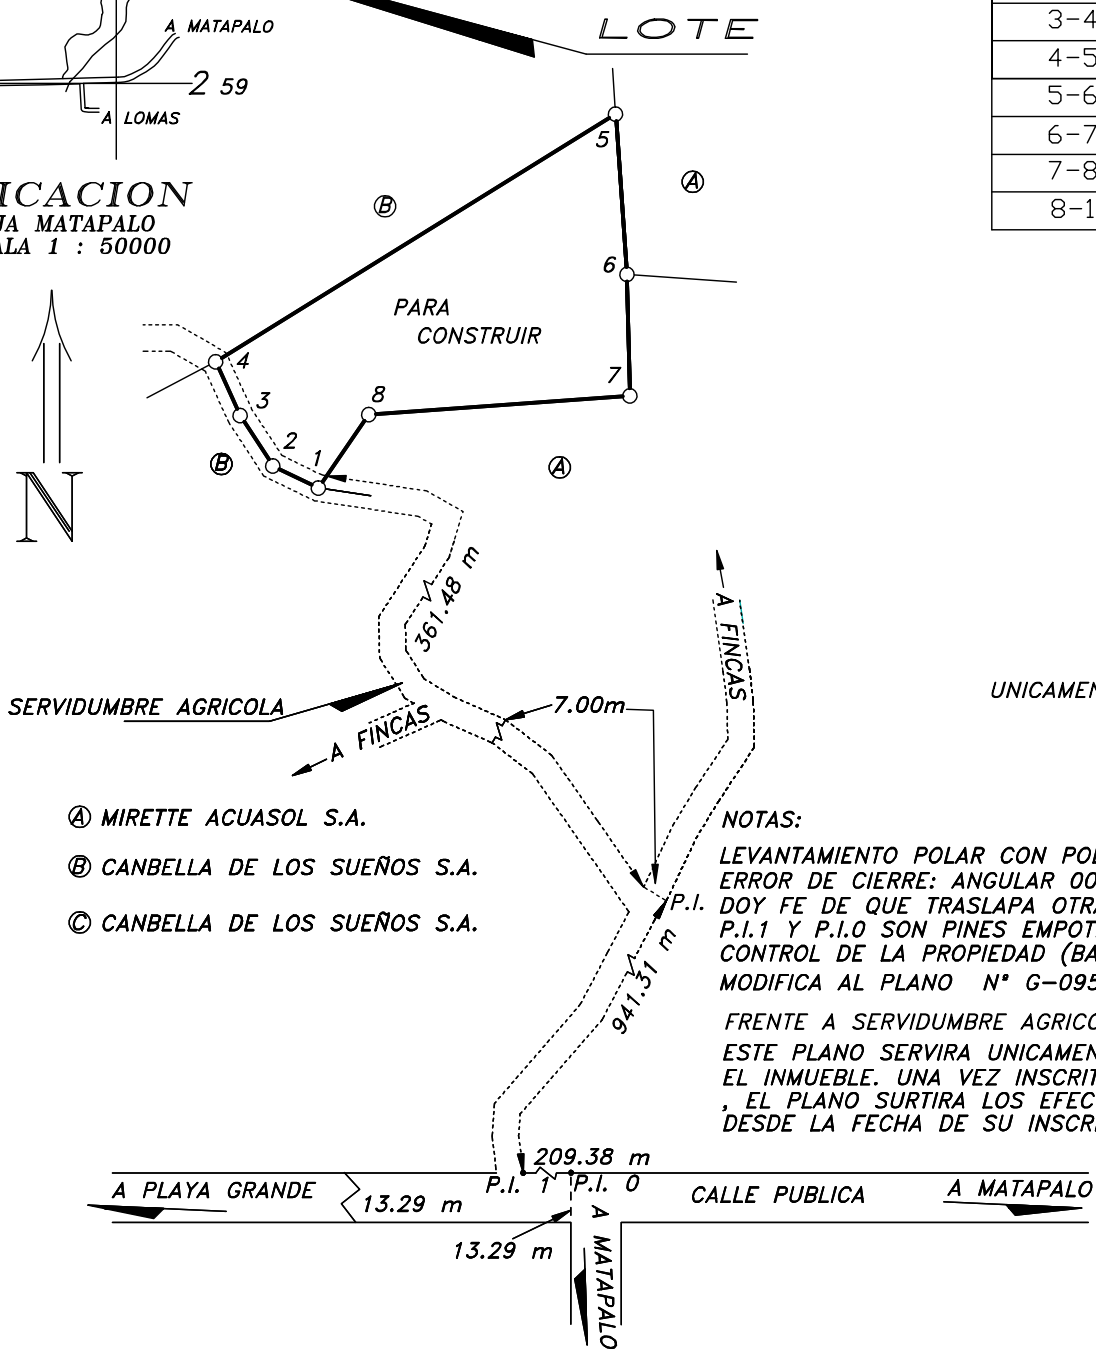

SITUADO EN: PLAYA GRANDE DISTRITO: 08° CABO VELAS CANTON: 03° SANTA CRUZ PROVINCIA: 05° GUANACASTE	ES PARTE DEL FOLIO REAL 5 155080-000 AREA SEGUN REGISTRO 1ha 3387.65 m ²	ESCALA 1: 2000 FECHA 12/05/2009
AREA 5 315 m²	CLEMENTE CENTENO MESEN TOPOGRAFO ASOCIADO TA-16623	PROTOCOLO - TOMO 15533 FOLIO 130